
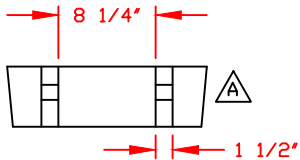


NON-CONTROLLED COPY
INFORMATION SUBJECT TO CHANGE WITHOUT NOTICE
VERIFY REV LEVEL OF PAPER COPY WITH REV LEVEL ON PPC WEB SITE


MOLDED-IN
LIFTING LUG PAIRS
(4) PLACES
USE MINIMUM OF (1) LUG AT
EACH LOCATION FOR LIFTING
(SEE DETAIL)

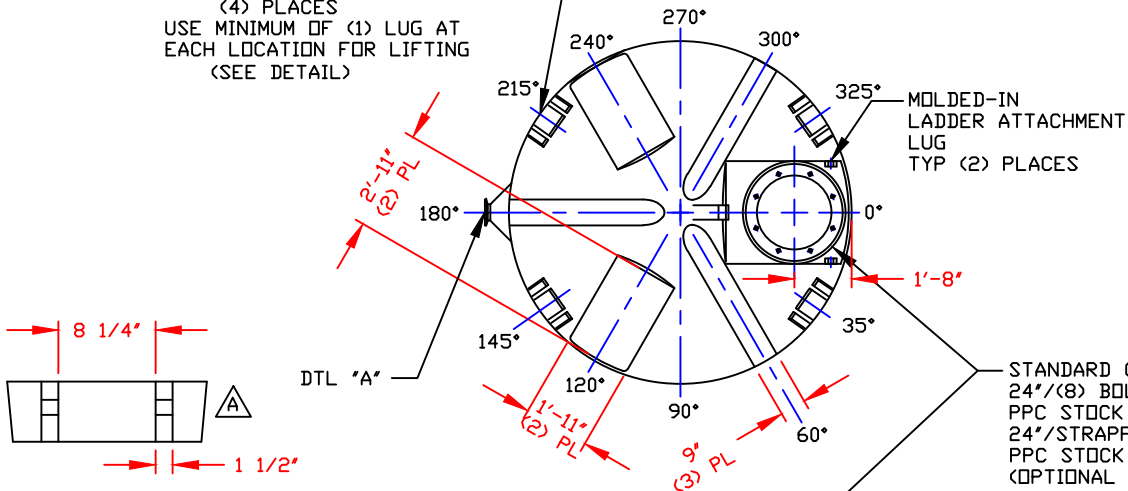

LIFTING LUG DETAIL
(4) PLACES
SCALE: 1"=1'-0"

STANDARD COVER:
24"/(8) BOLT MANWAY COVER/PE (SHOWN)
PPC STOCK NO. 3218 OR
24"/STRAPPED MANWAY COVER/PE
PPC STOCK NO. 3217
(OPTIONAL 24" COVERS AVAILABLE)

NOZZLE SCHEDULE & ACCESSORIES					
SERVICE	MK	STOCK NO.	SIZE	FITTING	DEG ELEV

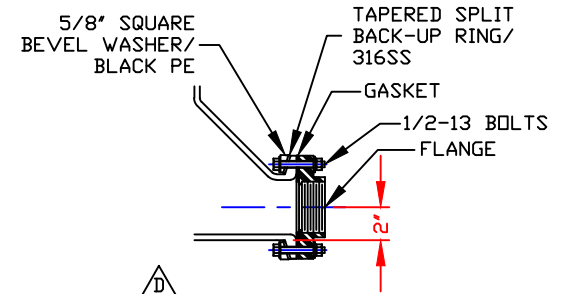


DETAIL "A"
(INTEGRALLY MOLDED FLANGED OUTLET)
AVAILABLE IN 4" SIZE ONLY
SCALE: NONE

NOTES

1. THIS IS A COMPUTER GENERATED DWG. DO NOT REVISE BY HAND.
2. DIMENSIONS WILL VARY $\pm 3\%$ DUE TO VARIATIONS IN MULTIPLE MOLDS & CONDITIONS PREVALENT DURING MANUFACTURE & USAGE.
3. NO MOLDED IN GALLONAGE MARKERS THIS TANK.

NOTE:
MUST USE FLEXIBLE
CONNECTIONS ALL
LOWER SIDEWALL
FITTINGS

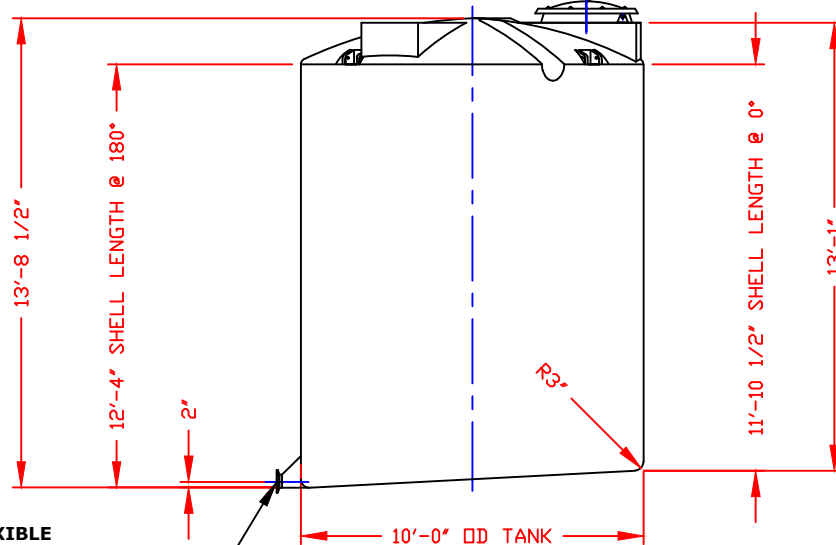

DTL "A"

CALCULATED CAPACITIES/ VOLUME IN U.S. GALLONS		
DESIGN CAP	DOME VOL	TOTAL VOL
6937	470	7407

CONFIDENTIAL PROPERTY OF
POLY PROCESSING COMPANY
NOT FOR REPRINT OR USE
WITHOUT PERMISSION

REV "E" REVISED FOR MOLD MODIFICATIONS BY:JB 6/16/05 CK:WM
REV "D" REVISED INFO STYLE BY:JB 5/6/03 CK:WM
REV "C" ADDED FITTING NOTE BY:JB 3/3/032 CK:MBW
REV "B" REVISED STOCK NUMBER BY:JB 3/3/032 CK:MBW
REV "A" ADDED LIFTING LUGS & DETAIL BY:JB 10/31/02 CK:WM

DWG TITLE		6900 GALLON SLOPE BOTTOM INFO TANK			
SCALE:	1/4"=1'-0"	 Western Region P.O. Box 66 8055 South Ash Street French Camp, CA 95821 (925) 962-1104 FAX (925) 962-0435	DR: MB WILKERSON		
DATE:	3/17/00		CK: D. RECTOR		
SHEET		COMPUTER FILE		REV	
1 OF 1		IMFO-S-06900		E	