
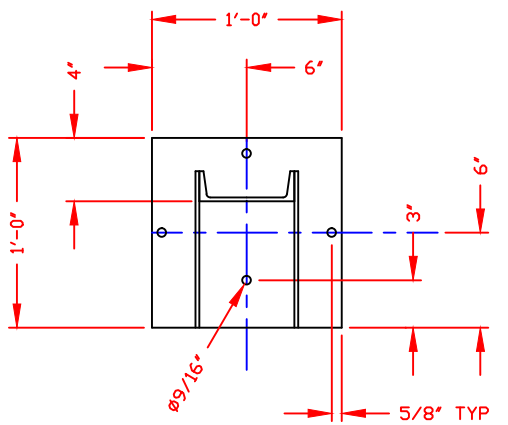


NON-CONTROLLED COPY
 INFORMATION SUBJECT TO CHANGE WITHOUT NOTICE
 VERIFY REV LEVEL OF PAPER COPY WITH REV LEVEL ON PPC WEB SITE

Pipe Size:
Height:

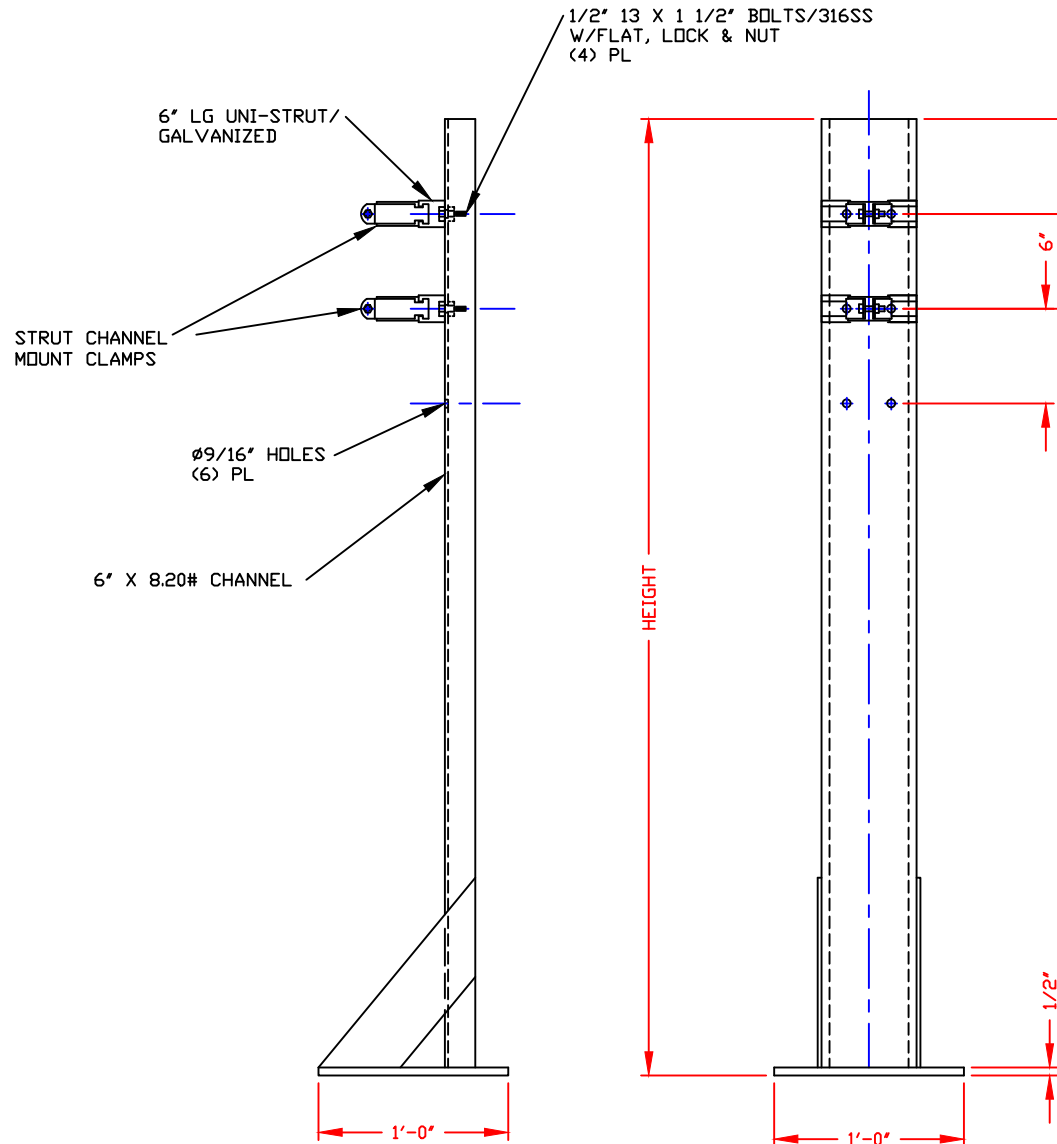

BASEPLATE DETAIL

NOTES
 1. THIS IS A COMPUTER GENERATED DWG. DO NOT REVISE BY HAND.

DWG TITLE			
FREE STANDING EXTERIOR PIPE SUPPORT			
SCALE:	1 1/2"=1'-0"		Central Region P.O. Box 4589 (75133) 2884 Old Springington Rd. Norcross, GA 30092 CSB# 343-7843 FAX CSB# 343-9795
DATE:	7/2/10	DR:	S. NEWBURY
		CK:	J. BRANTLEY
		SHEET	COMPUTER FILE
		1 OF 1	FSPIPESPTM -