


NON-CONTROLLED COPY
 INFORMATION SUBJECT TO CHANGE WITHOUT NOTICE
 VERIFY REV LEVEL OF PAPER COPY WITH REV LEVEL ON PPC WEB SITE

NOZZLE SCHEDULE & ACCESSORIES		
SERVICE	MK STOCK NO/ SIZE	DEG ELEV

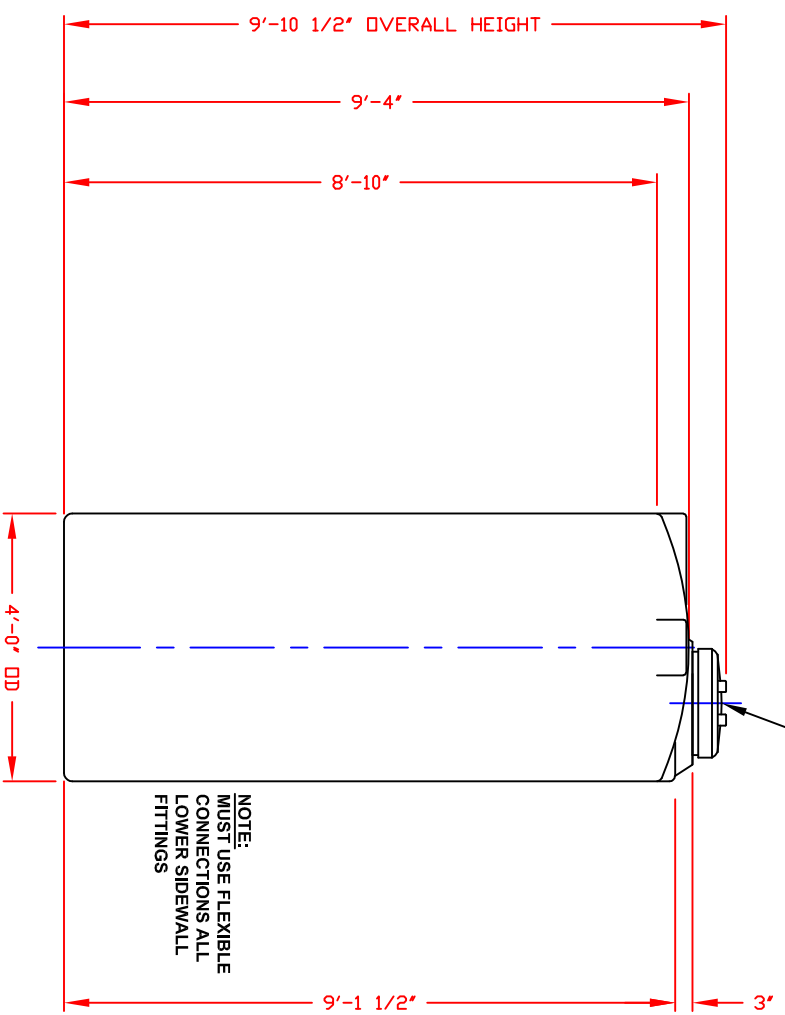

NOTE:
 MUST USE FLEXIBLE
 CONNECTIONS ALL
 LOWER SIDEWALL
 FITTINGS

- NOTES:**
1. THIS IS A COMPUTER GENERATED DWG. DO NOT REVISE BY HAND.
 2. DIMENSIONS WILL VARY ±3% DUE TO VARIATIONS IN MULTIPLE MOLDS & CONDITIONS PREVALENT DURING MANUFACTURE & USAGE.
 3. MOLDED IN GALLONAGE MARKERS @ APPROX 10" IN 50 GAL INCREMENTS UP TO 700 GAL.

CALCULATED CAPACITIES/ VOLUME IN U.S. GALLONS	809
DESIGN CAP/DOME VOL/TOTAL VOL	25 / 834

CONFIDENTIAL PROPERTY OF
 POLY PROCESSING COMPANY
 NOT FOR REPRINT OR USE
 WITHOUT PERMISSION

REV 'B' ADDED FTG FLATS TO DOME BY:JB 1/11/13 CKWM

REV 'A' REVISED COVER BY:JB 7/24/09 CKWM

DWG TITLE: **805 GALLON UPRIGHT TANK**

SCALE: 1/2" = 1'-0"

DATE: 10/8/19

SHEET: 1 OF 1

DR: B. HARPER

COMP: POLY PROCESSING SOLUTIONS, SUPERLET

Central Region
 P.O. Box 4580 Grand
 Haven, MI 49431
 616-382-7400
 Fax: 616-382-9799

COMPUTER FILE: VERT-00805

REV: B