



NON-CONTROLLED COPY
 INFORMATION SUBJECT TO CHANGE WITHOUT NOTICE
 VERIFY REV LEVEL OF PAPER COPY WITH REV LEVEL ON PPC WEB SITE

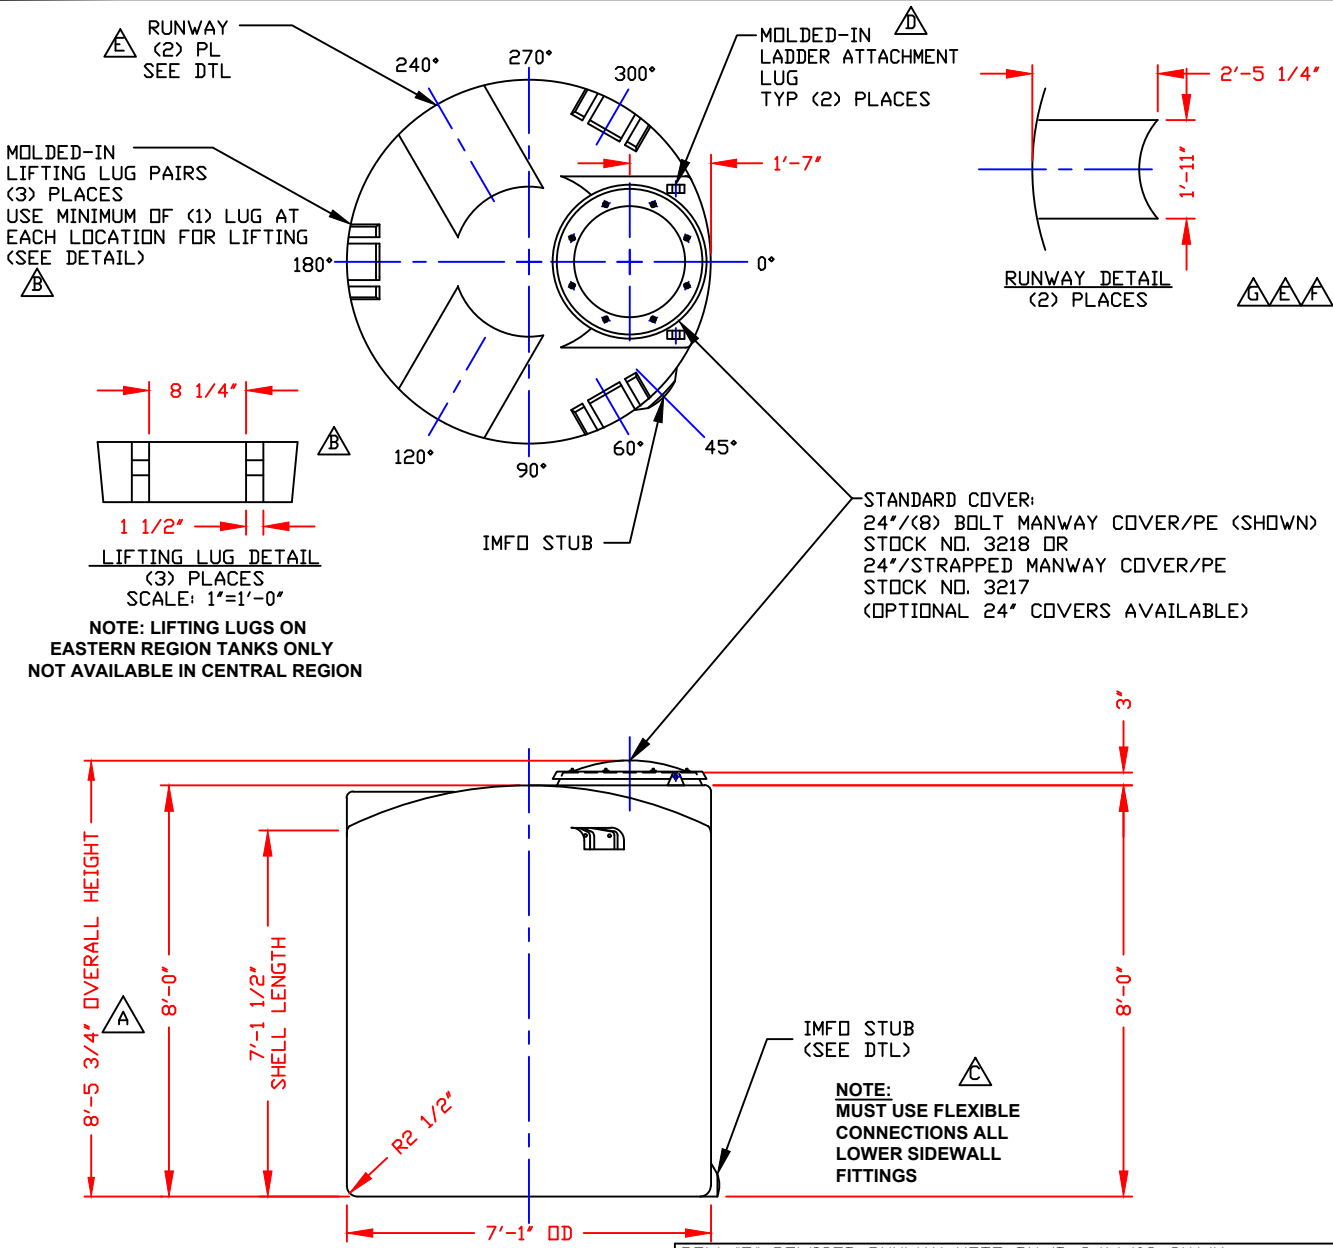

| SERVICE | MK | STOCK NO. | SIZE | FITTING | DEG | ELEV |
|---------|----|-----------|------|---------|-----|------|
| | | | | | | |
| | | | | | | |
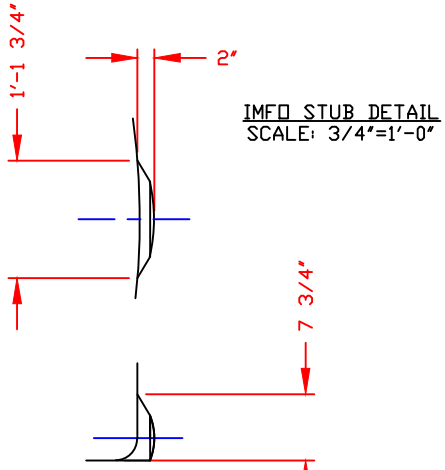

NOTES
 1. THIS IS A COMPUTER GENERATED DWG. DO NOT REVISE BY HAND.
 2. DIMENSIONS WILL VARY ±3% DUE TO VARIATIONS IN MULTIPLE MOLDS & CONDITIONS PREVALENT DURING MANUFACTURE & USAGE.
 3. MOLDED IN GALLONAGE MARKERS @ APPROX. 60° IN 200 GAL. INCREMENTS UP TO 1800 GAL. GALLONAGE MARKERS ARE 5" WIDE IN THE WINCHESTER, VA TANKS AND MUST BE AVOIDED WHEN PLACING FITTINGS

| CALCULATED CAPACITIES/ VOLUME IN U.S. GALLONS | | |
|--|----------|-----------|
| DESIGN CAP | DOME VOL | TOTAL VOL |
| 2035 | 142 | 2177 |

CONFIDENTIAL PROPERTY OF
 POLY PROCESSING COMPANY
 NOT FOR REPRINT OR USE
 WITHOUT PERMISSION

| | | | |
|--|-------------------|--|-----------------------------|
| DWG TITLE 2000 GALLON UPRIGHT TANK | | Central Region P.O. Box 4159 (71811) 2801 Old Sterlington Rd. Monroe, LA 71203 CITY: 343-7625 FAX: (504) 343-8795 | DR: B. HARPER |
| SCALE: 3/8"=1'-0" | DATE: 9/1/2020 | | CK: |
| SHEET 1 OF 1 | | | COMPUTER FILE VERT-02000 |

| |
|---|
| REV "F" REVISED RUNWAY NOTE BY:JB 9/14/09 CK:WM |
| REV "E" ADDED RUNWAYS & DETAIL BY:JB 5/7/09 CK:WM |
| REV "D" ADDED LADDER ATTACHMENT LUGS BY:MBW 8/13/04 CK:JM |
| REV "C" ADDED FITTING NOTE BY:MBW 2/17/03 CK:JB |
| REV "B" ADDED LIFTING LUGS & DETAIL BY:JB 10/30/02 CK:JM |
| REV "A" ADDED DIMENSION BY:JB 10/18/02 CK:MBW |

REV "G" REVISED RUNWAYS BY:JB 10/4/18