
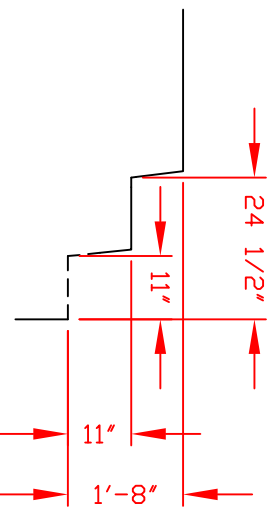


NON-CONTROLLED COPY

INFORMATION SUBJECT TO CHANGE WITHOUT NOTICE

VERIFY REV LEVEL OF PAPER COPY WITH REV LEVEL ON PPC WEB SITE

NOZZLE SCHEDULE & ACCESSORIES			DEG ELEV
SERVICE	MK	STOCK NO./SIZE	

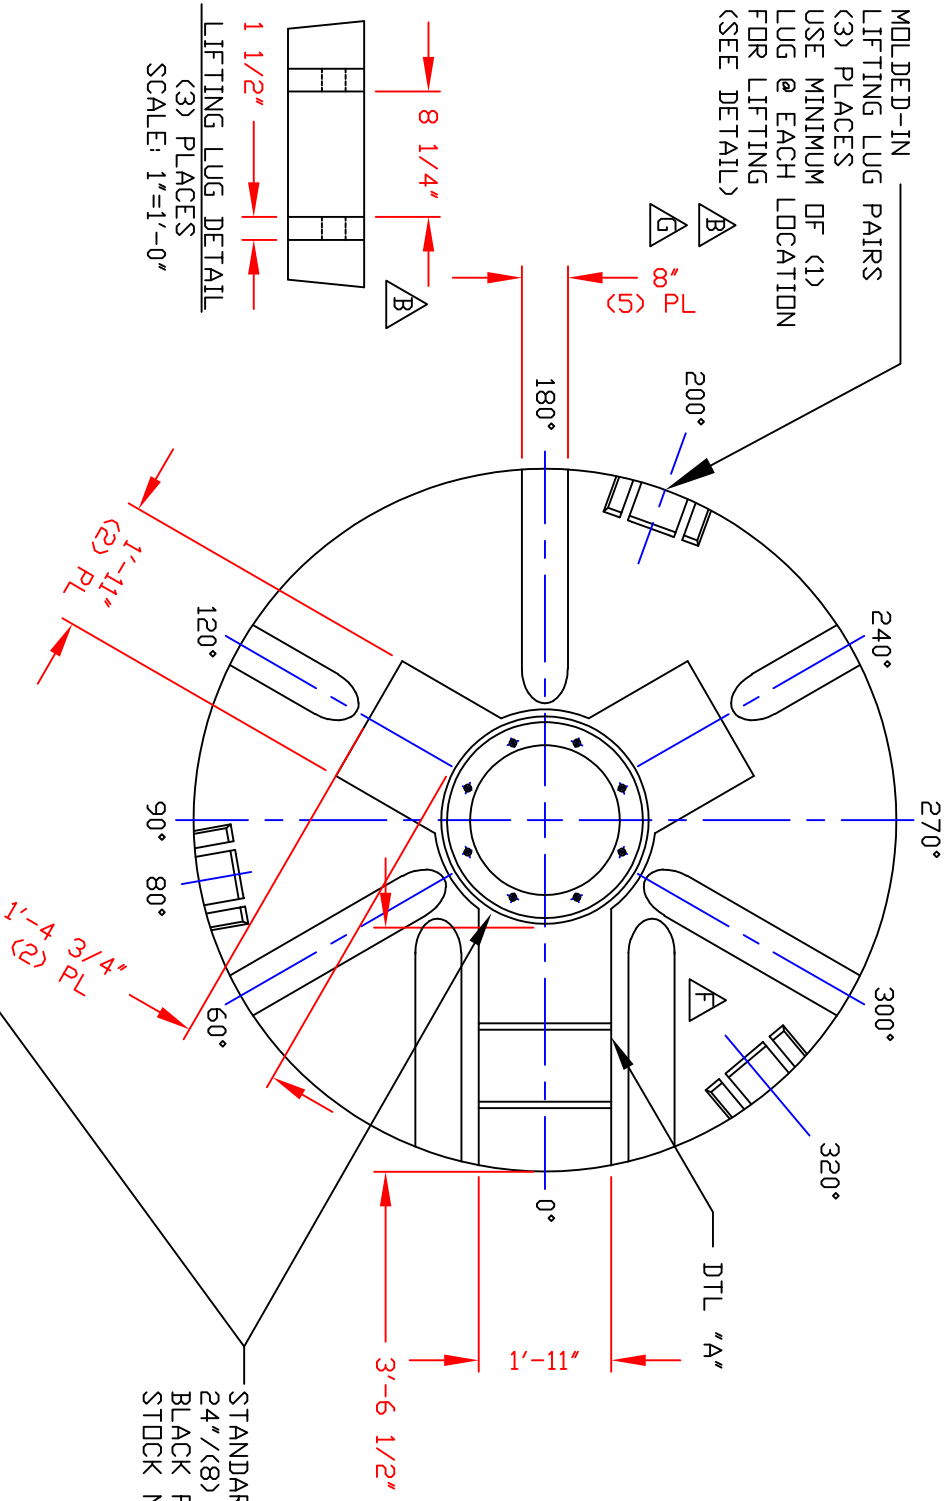

DETAIL 'A'
FITTING FLAT

- NOTES
1. THIS IS A COMPUTER GENERATED DWG. DO NOT REVISE BY HAND.
 2. DIMENSIONS WILL VARY ±3% DUE TO VARIATIONS IN MULTIPLE MOLDS & CONDITIONS PREVALENT DURING MANUFACTURE & USAGE.
 3. MOLDED IN GALLONAGE @ 0° IN 500 GAL INCREMENTS STARTING @ 500 GAL UP TO 3500 GAL. AVOID WHEN PLACING FITTINGS.

CALCULATED CAPACITIES/ VOLUME IN U.S. GALLONS	DESIGN CAP	DOME VOL	TOTAL VOL
	500		4192

CONFIDENTIAL PROPERTY OF
POLY PROCESSING COMPANY
NOT FOR REPRINT OR USE
WITHOUT PERMISSION

NOTE: MUST USE FLEXIBLE CONNECTIONS ALL LOWER SIDEWALL FITTINGS

REV 'G' REVISED LIFTING LUG LOCATIONS BY:JB 6/2/09 CK:VM
 REV 'F' ADDED GUTTERS IN PLAN VIEW BY:JB 3/6/07 CK:MBV
 REV 'E' REVISED COVER BY:MBV 3/10/05 CK:VM
 REV 'D' ADDED FITTING NOTE BY:JB 2/12/03 CK:MBV
 REV 'C' REVISED STOCK NUMBER BY:JB 1/13/03 CK:VM
 REV 'B' ADDED LIFTING LUGS & DETAILS BY:JB 1/13/03 CK:VM
 REV 'A' ADDED DIMENSION BY:JB 10/18/02 CK:MBV

DWG TITLE		3650 GALLON UPRIGHT TANK	
SCALE:	3/8"=1'-0"	<p>POLY PROCESSING SOLUTIONS. SIMPLIFIED.</p>	DR:
DATE:	10/17/19		B. HARPER
SHEET		COMPUTER FILE	REV
1 OF 1		VERT-03650	G

Western Region
P.O. Box 80
6025 South Ash Street
Gresham, OR 97030
(503) 982-0944
FAX (503) 982-0445