


NON-CONTROLLED COPY
 INFORMATION SUBJECT TO CHANGE WITHOUT NOTICE
 VERIFY REV LEVEL OF PAPER COPY WITH REV LEVEL ON PPC WEB SITE

NOZZLE SCHEDULE & ACCESSORIES			
SERVICE	MK STOCK	NOI SIZE	DEG ELEV

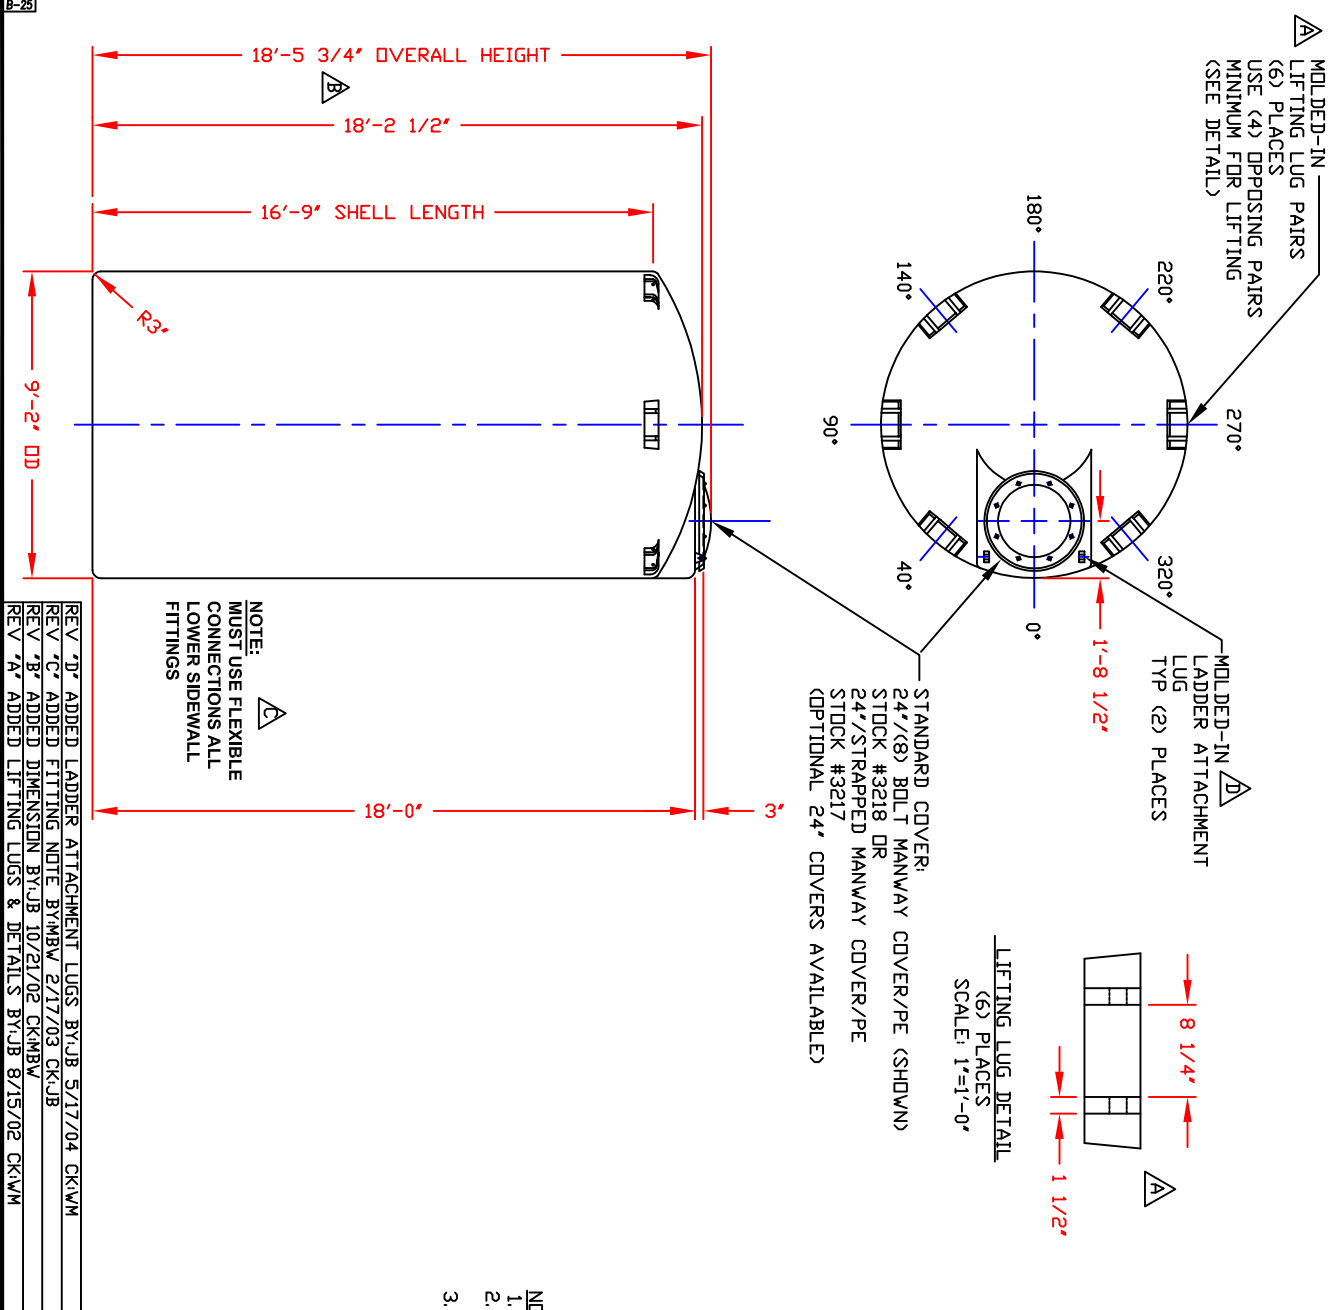

- NOTES:**
1. THIS IS A COMPUTER GENERATED DWG. DO NOT REVISE BY HAND.
 2. DIMENSIONS WILL VARY ±3% DUE TO VARIATIONS IN MULTIPLE MOLDS AND CONDITIONS PREVALENT DURING MANUFACTURE & USAGE.
 3. MOLDED IN GALLONAGE MARKERS IN 200 GALLON INCREMENTS UP TO 8000 GALLONS IN MANWAY AREA.

CALCULATED CAPACITIES/ VOLUME IN U.S. GALLONS	
DESIGN CAP	8001
DOME VOL	307
TOTAL VOL	8308

CONFIDENTIAL PROPERTY OF
 POLY PROCESSING COMPANY
 NOT FOR REPRINT OR USE
 WITHOUT PERMISSION

DWG TITLE: 8000 GALLON UPRIGHT TANK

SCALE: 1/4"=1'-0"

DATE: 10/17/19

SHEET: 1 OF 1

VERT: 08000

DR: B. HARPER

COMPUTER FILE: D

POLY PROCESSING COMPANY